




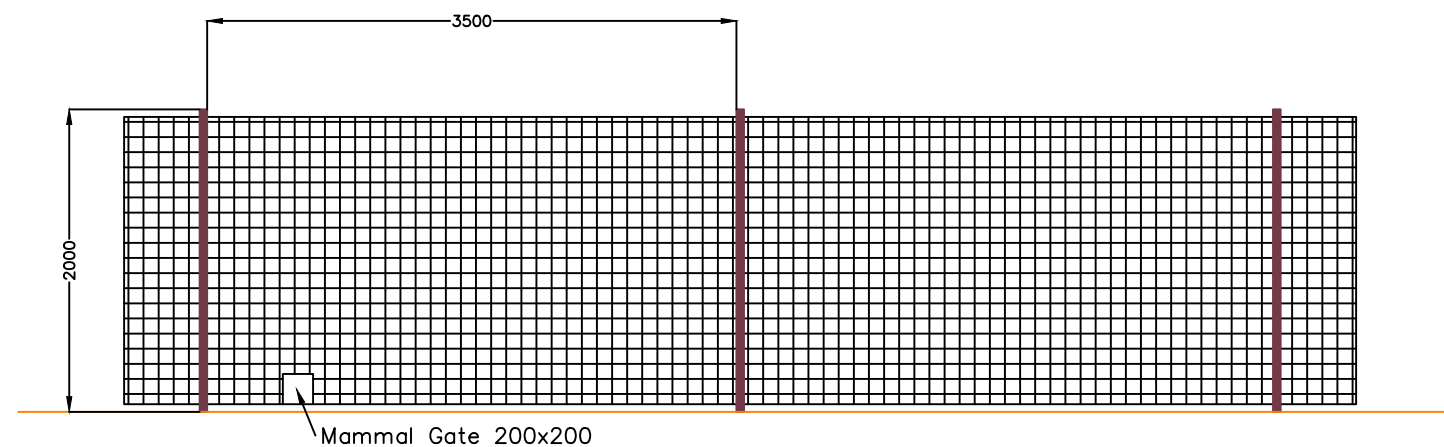

Timber post & wire fence

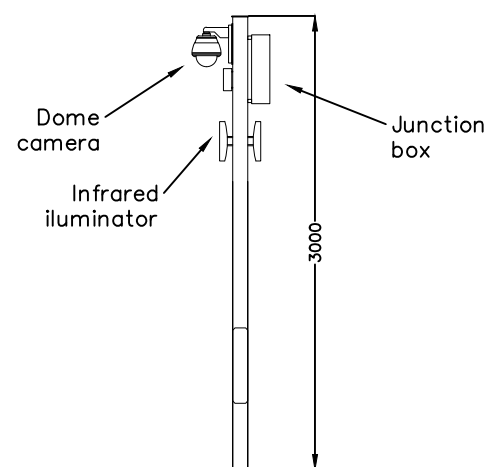

CCTV pole

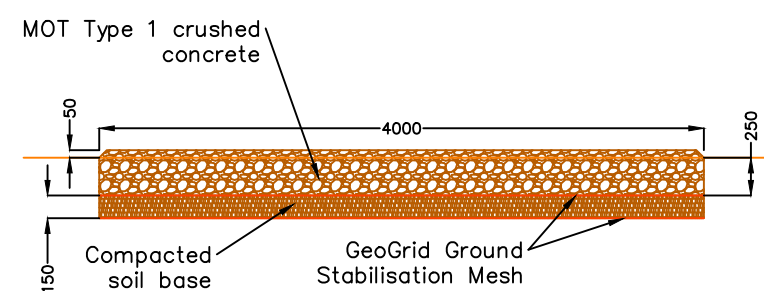

Access track cross section

SCALE A3 @ 1:50

0 400 800 1200 1600 2000

REVISIONS:

- Initial design

NOTES:

-



DATE: 20 October 2021

TITLE:
Fence, Track & CCTV

PROJECT TITLE:
Belvoir

LOCATION:
NG32 1PE

CONFIGURATION:
-

REV: A

FILENAME: Fence & CCTV details.dwg